



Lageplan Dienstbarkeiten Bp.1339 - KG. Brixen
 planimetria servitù P.ed.1339 - CC. Bressanone

Maßstab - scala 1:250

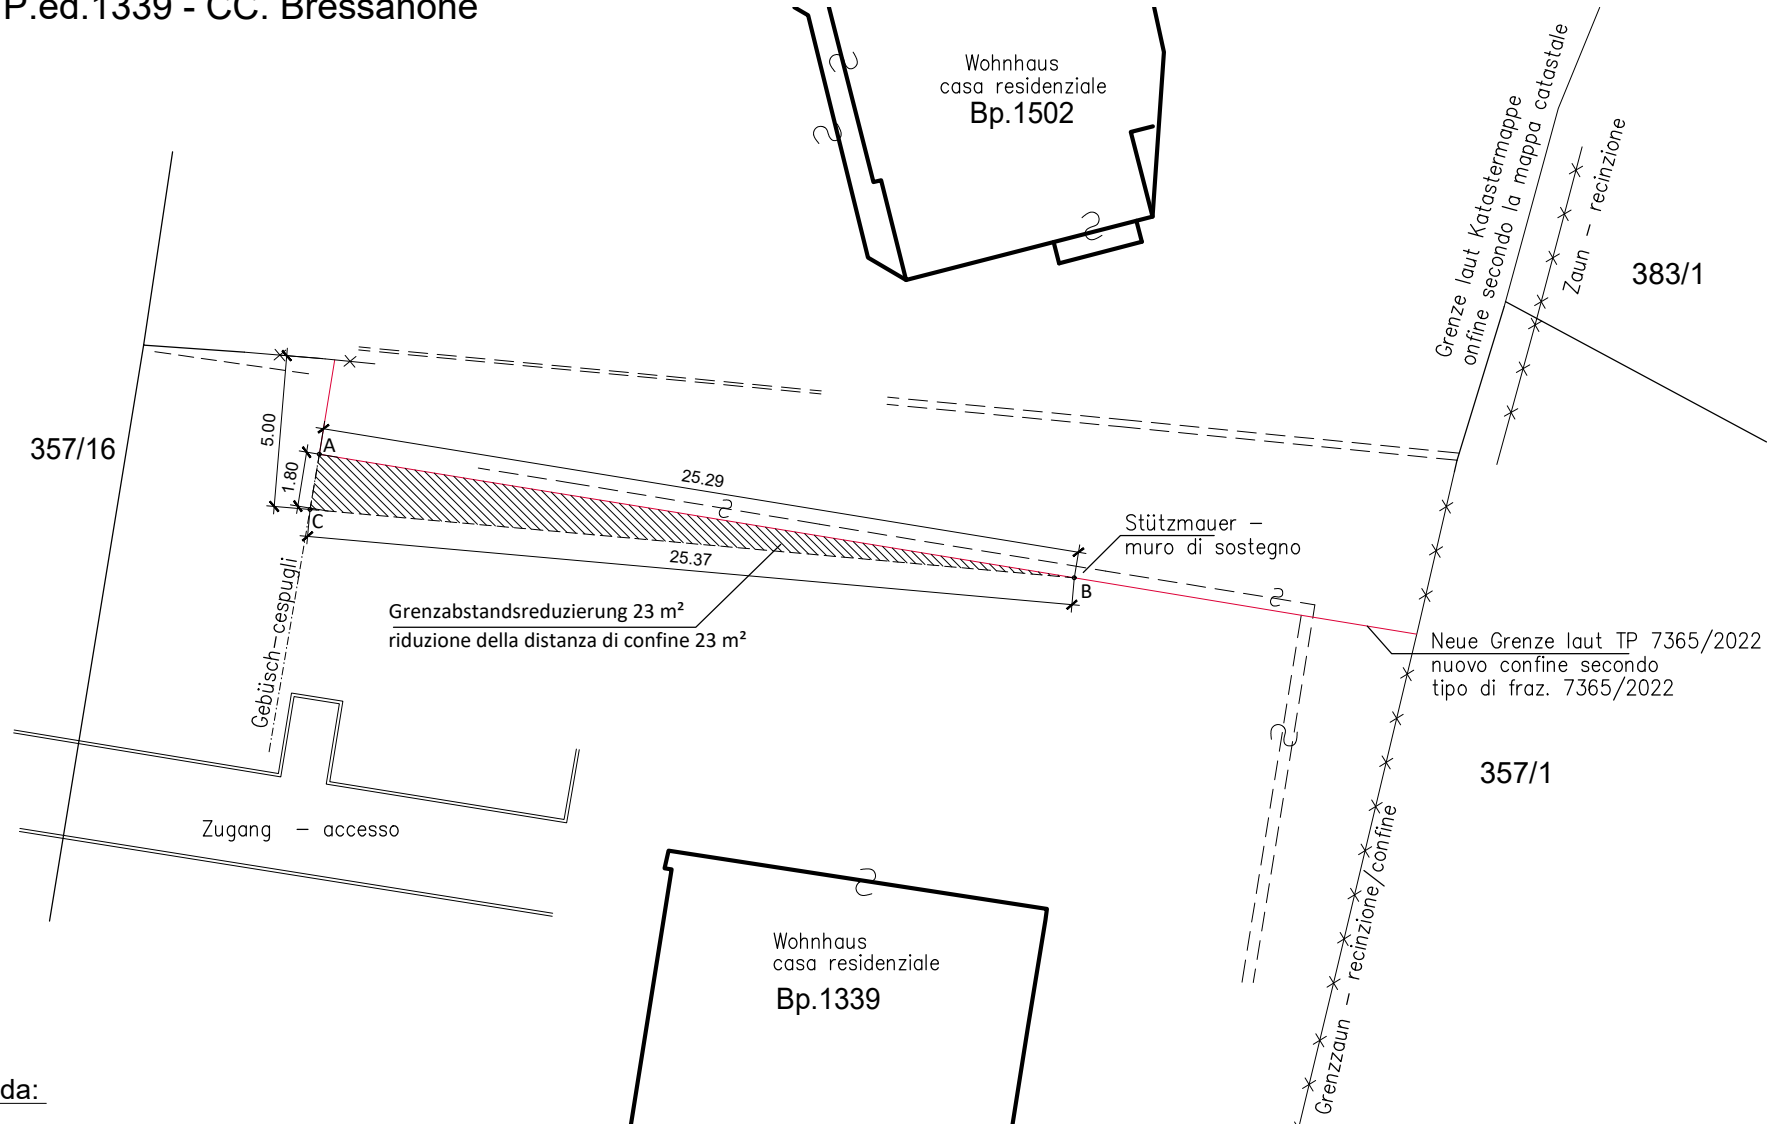

Legende - legenda:

A-B-C-A:
 Dienstbarkeit der Grenzabstandsreduzierung von 0,0 bis 1,80 m
 zu Lasten der Bp.1339 KG Brixen
 und zu Gunsten der Bp.1502 K.G. Brixen.

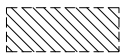

A-B-C-A:
 servitù di riduzione della distanza di confine da 0,0 a 1,80 m
 a carico della P.ed.1339 CC. Bressanone e
 a favore della P.ed.1502 CC. Bressanone.