


PIANO E SEZIONE SOTTOTETTO SCALA 1:100

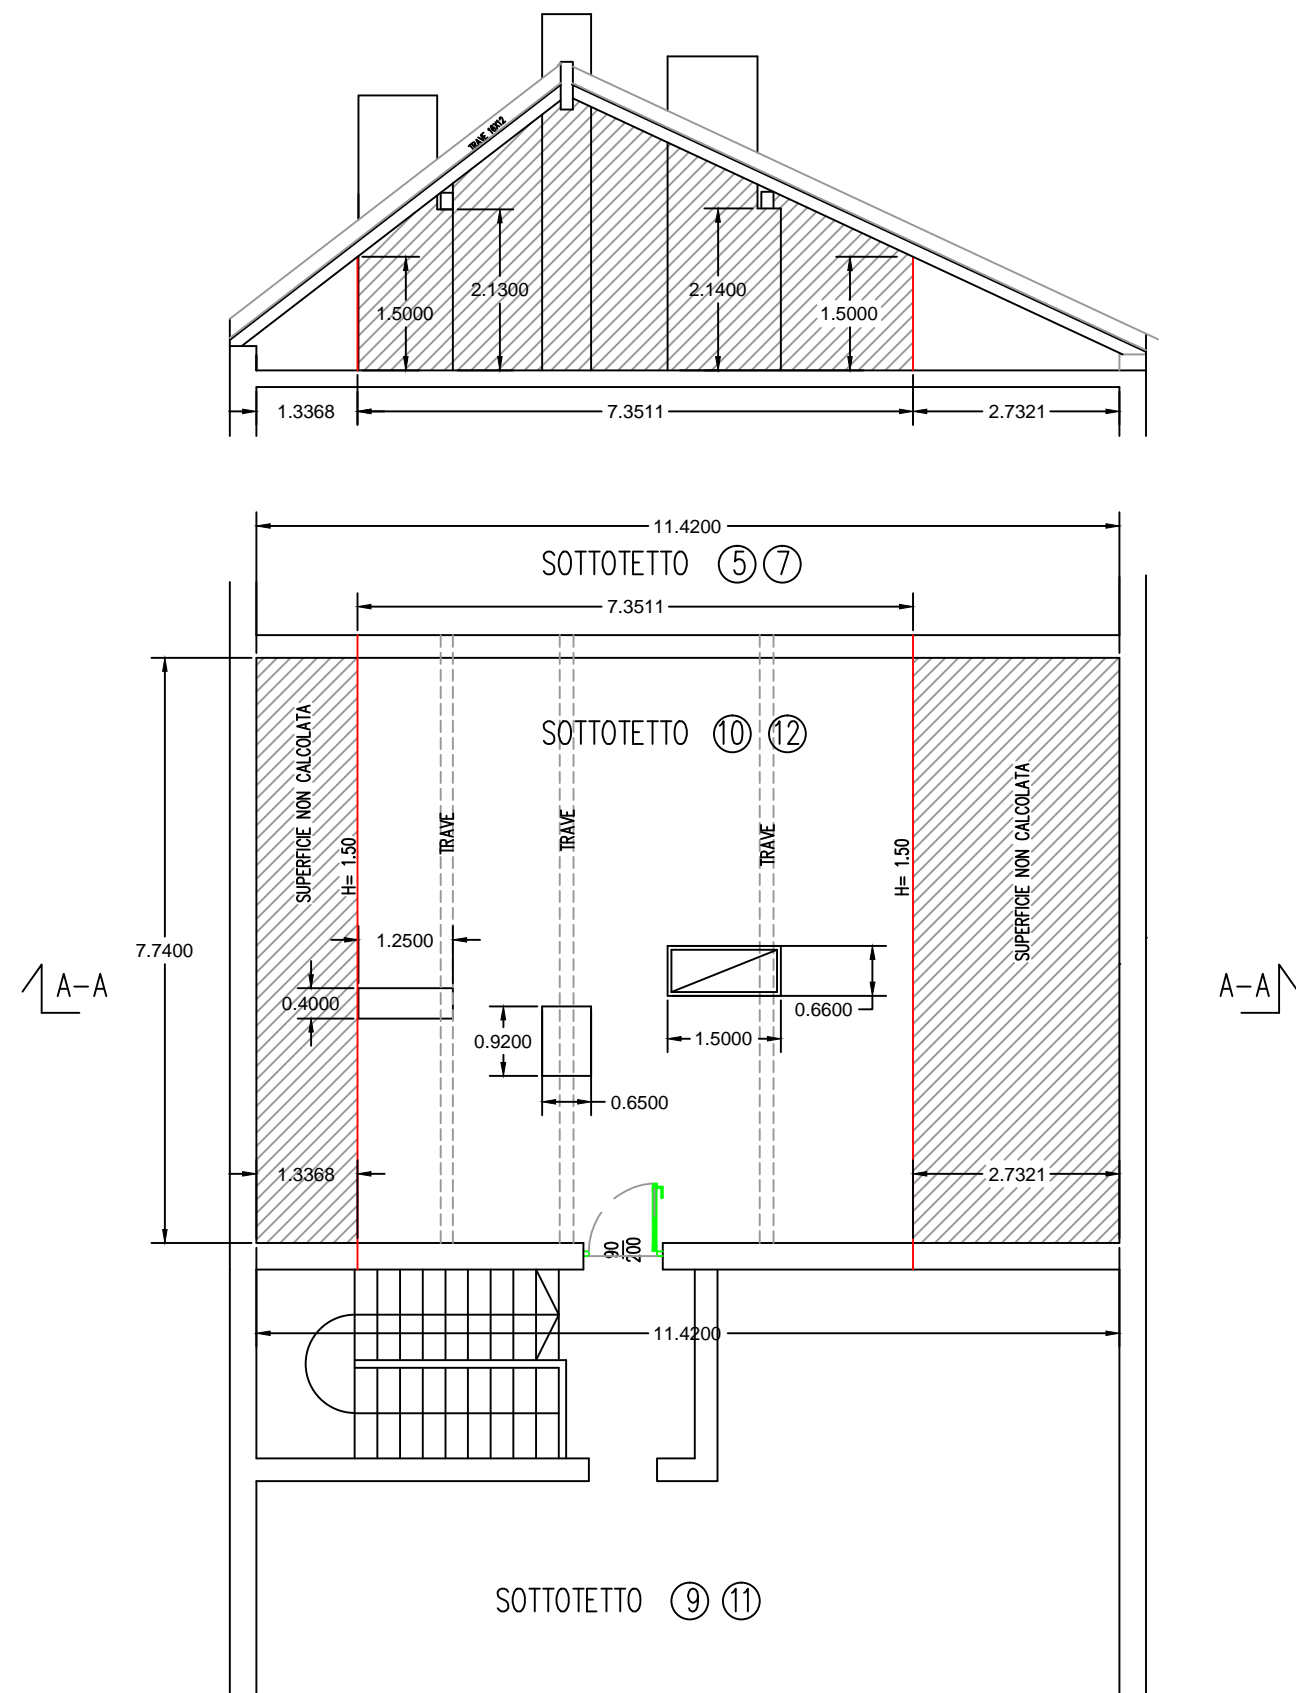

CALCOLO ANALITICO SUPERFICIE

$$\begin{aligned}
 7,35 \times 7,74 &= \text{mq. } 56,89 = \\
 1,50 \times 0,66 &= \text{mq. } 0,99 = \\
 0,92 \times 0,65 &= \text{mq. } 0,60 = \\
 1,25 \times 0,40 &= \text{mq. } 0,50 \\
 \hline
 \text{totale mq. } &54,80
 \end{aligned}$$

SUPERFICIE OGGETTO DI VENDITA

$$\text{mq. } 54,80 : 2 = \boxed{\text{mq. } 27,40}$$

SOFFITTA WIEDEMANN - IPES P.M. 10-12 P.ED. 1654 C.C. 12VILLE		ING. EMILIO COREA <small>STUDIO TECNICO: VIA GOETHE 26, BOLZANO TEL: 0471 323789 info@emilicorea.it</small>
SCALA 1:100	DATA 10/03/2023	
01	RILIEVO	

